


ALLEN AND GOOCH
 IBERIA BANK TOWER AT RIVER RANCH

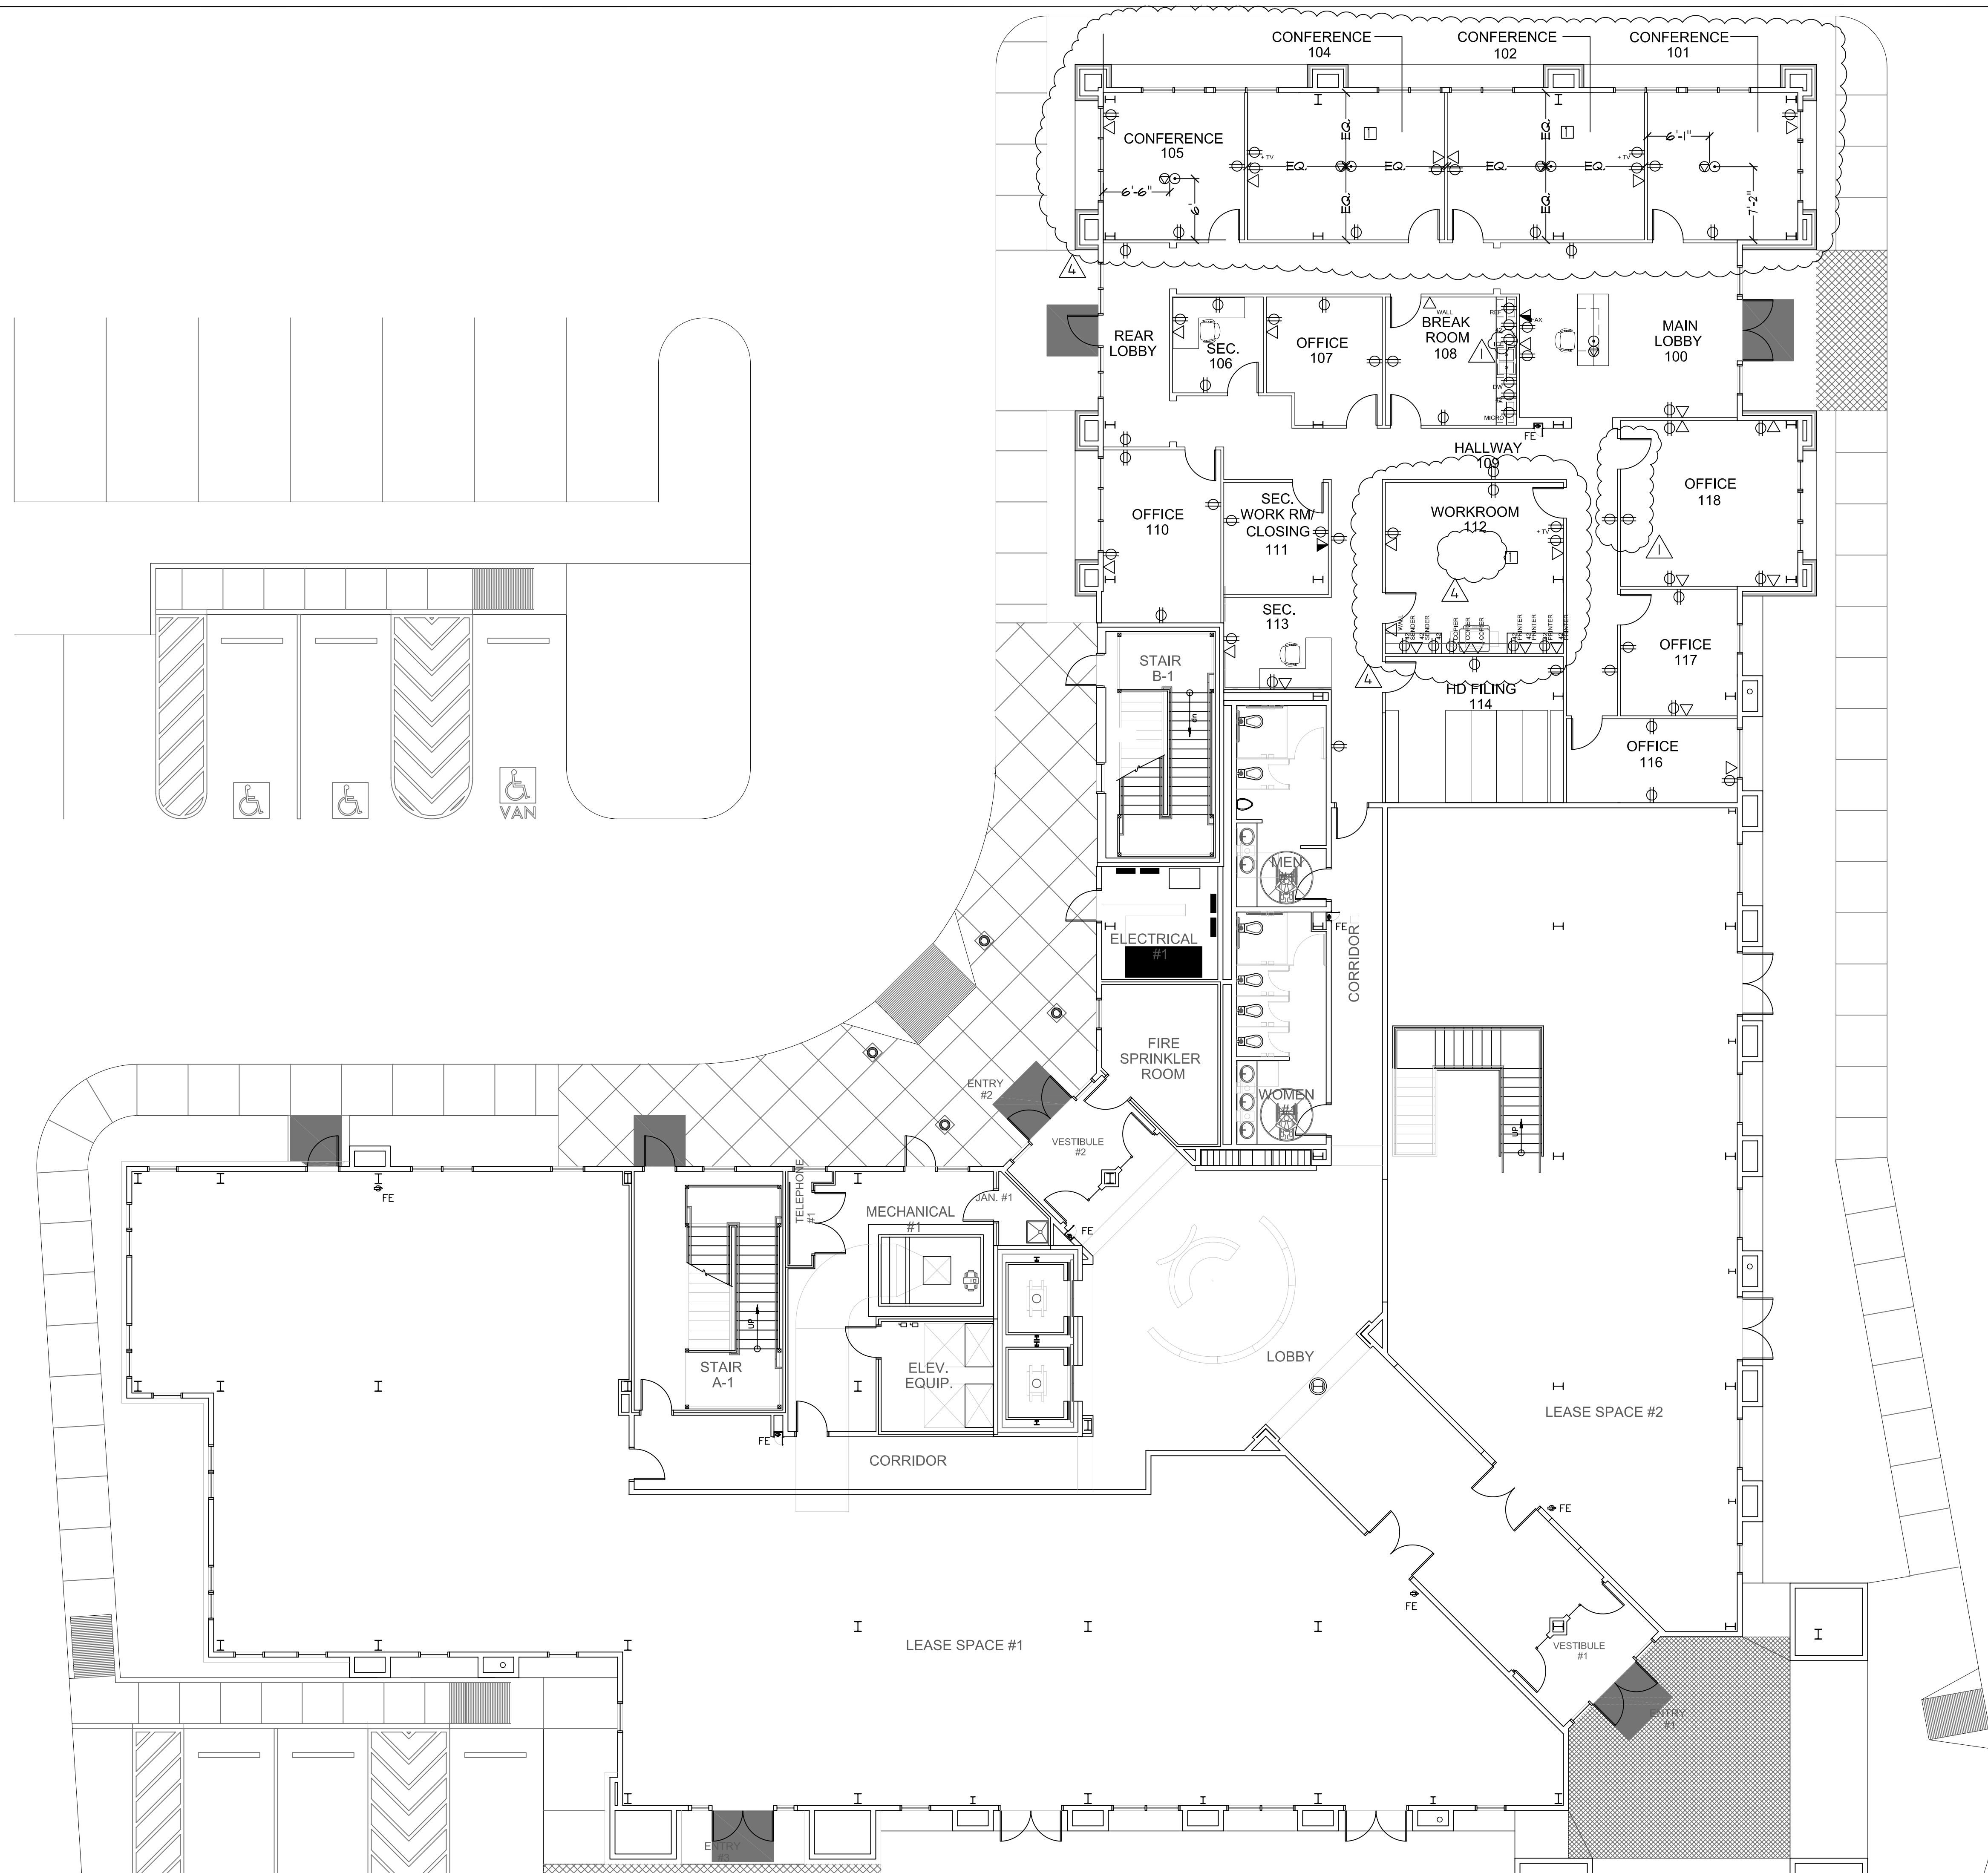

Power Plan
 ID-11 1st Floor 1/8" = 1'-0"